


SIGN WITH THE INTERNATIONAL SYMBOL OF ACCESSIBILITY MOUNTED HIGH ENOUGH SO IT CAN BE SEEN WHILE A VEHICLE IS PARKED IN THE SPACE

SIGN WITH "VAN ACCESSIBLE" AND THE INTERNATIONAL SYMBOL OF ACCESSIBILITY MOUNTED HIGH ENOUGH SO IT CAN BE SEEN WHILE A VEHICLE IS PARKED IN THE SPACE

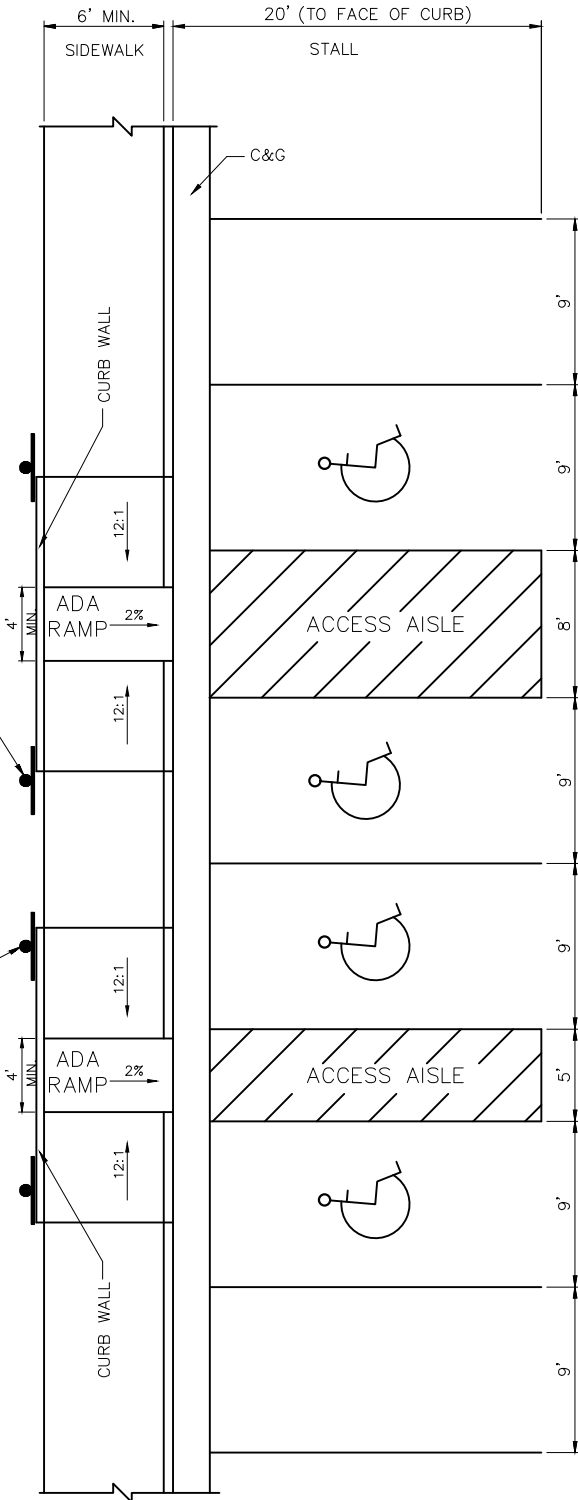

MINIMUM NUMBER OF ACCESSIBLE PARKING SPACES
ADA STANDARD FOR ACCESSIBLE DESIGN 4.1.2(5)

TOTAL NUMBER OF PARKING SPACES PROVIDED (PER LOT)	TOTAL MINIMUM NUMBER OF ACCESSIBLE PARKING SPACES (60" & 96" AISLES)	VAN ACCESSIBLE PARKING SPACES WITH MIN. 96" WIDE ACCESS AISLE	ACCESSIBLE PARKING SPACES WITH MIN. 60" WIDE ACCESS AISLE
1 TO 25	COLUMN A 1	1	0
26 TO 50	2	1	1
51 TO 75	3	1	2
76 TO 100	4	1	3
101 TO 150	5	1	4
151 TO 200	6	1	5
201 TO 300	7	1	6
301 TO 400	8	1	7
401 TO 500	9	2	7
501 TO 1000	2% OF TOTAL PARKING PROVIDED IN EACH LOT	1/8 OF COLUMN A *	7/8 OF COLUMN A **
1001 AND OVER	20 PLUS 1 FOR EACH 100 OVER 1000	1/8 OF COLUMN A *	7/8 OF COLUMN A **

* ONE OUT OF EVERY 8 ACCESSIBLE SPACES ** 7 OUT OF EVERY 8 ACCESSIBLE PARKING SPACES

NOTES:

1. ACCESSIBLE PARKING AS CLOSE TO BUILDING AS POSSIBLE.
2. DESIGNATED RESERVED SIGN BY EACH SPACE.
3. EACH PARKING LOT SHALL HAVE A MINIMUM OF ONE (1) "VAN ACCESSIBLE" SPACE
4. ONE IN EVERY EIGHT (8) ACCESSIBLE SPACES SHALL HAVE AN ACCESS AISLE 8'-0" WIDE AND SHALL BE SIGNED "VAN ACCESSIBLE".
5. SIGNS SHALL HAVE THE "ACCESSIBLE SYMBOL" WITH "VAN ACCESSIBLE" INDICATED BELOW.
6. RAMP MAXIMUM SLOPE 12:1.
7. OTHER AS REQUIRED BY ADA STANDARDS.

ADA PARKING & PASSENGER LOADING ZONE